


LEXINGTON MARKET


TYPE F-1 SHELL

SCALE: 1/8" = 1'-0"

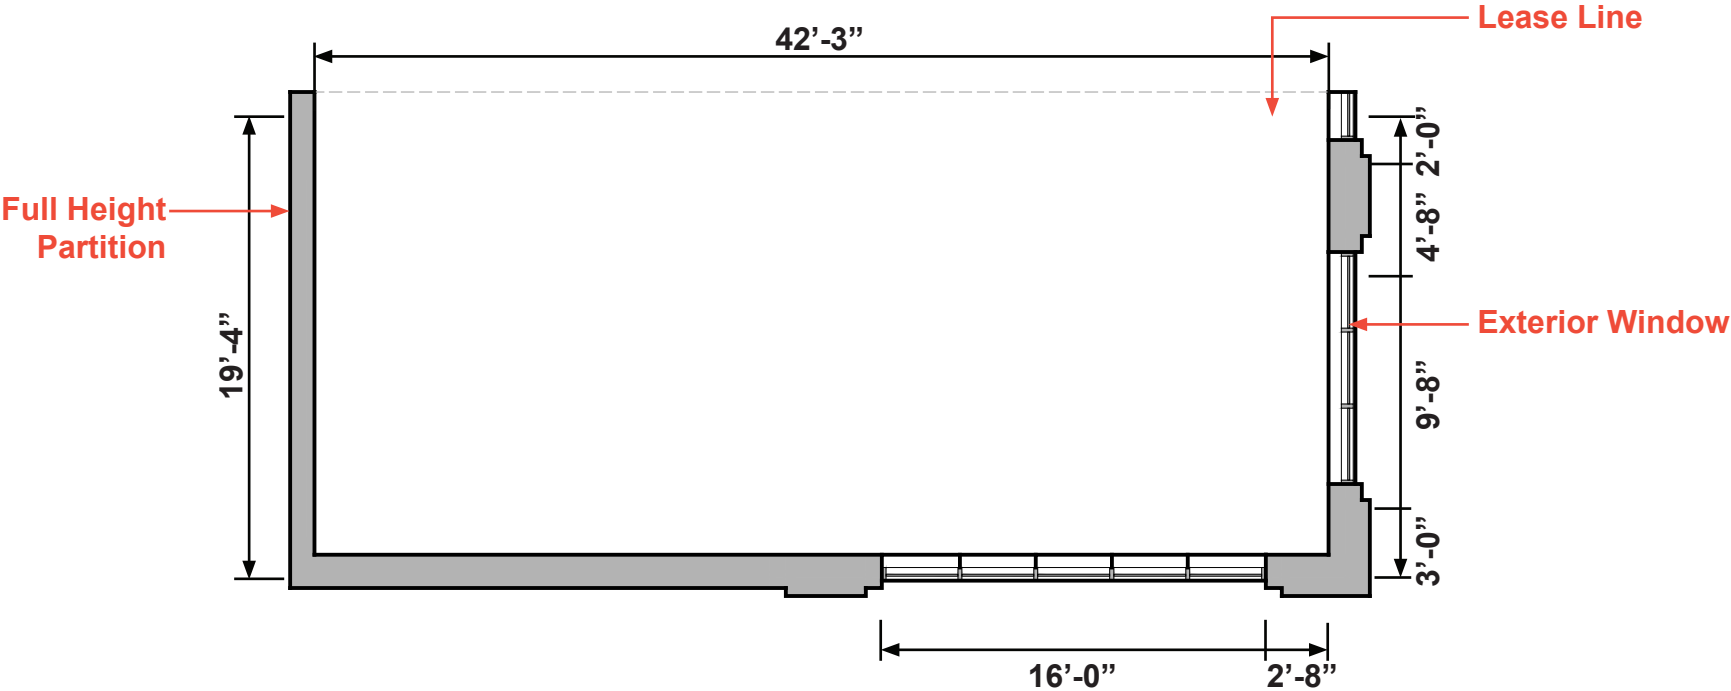


LEXINGTON MARKET TYPE F-1 EXAMPLE LAYOUT

SCALE: 1/8" = 1'-0"

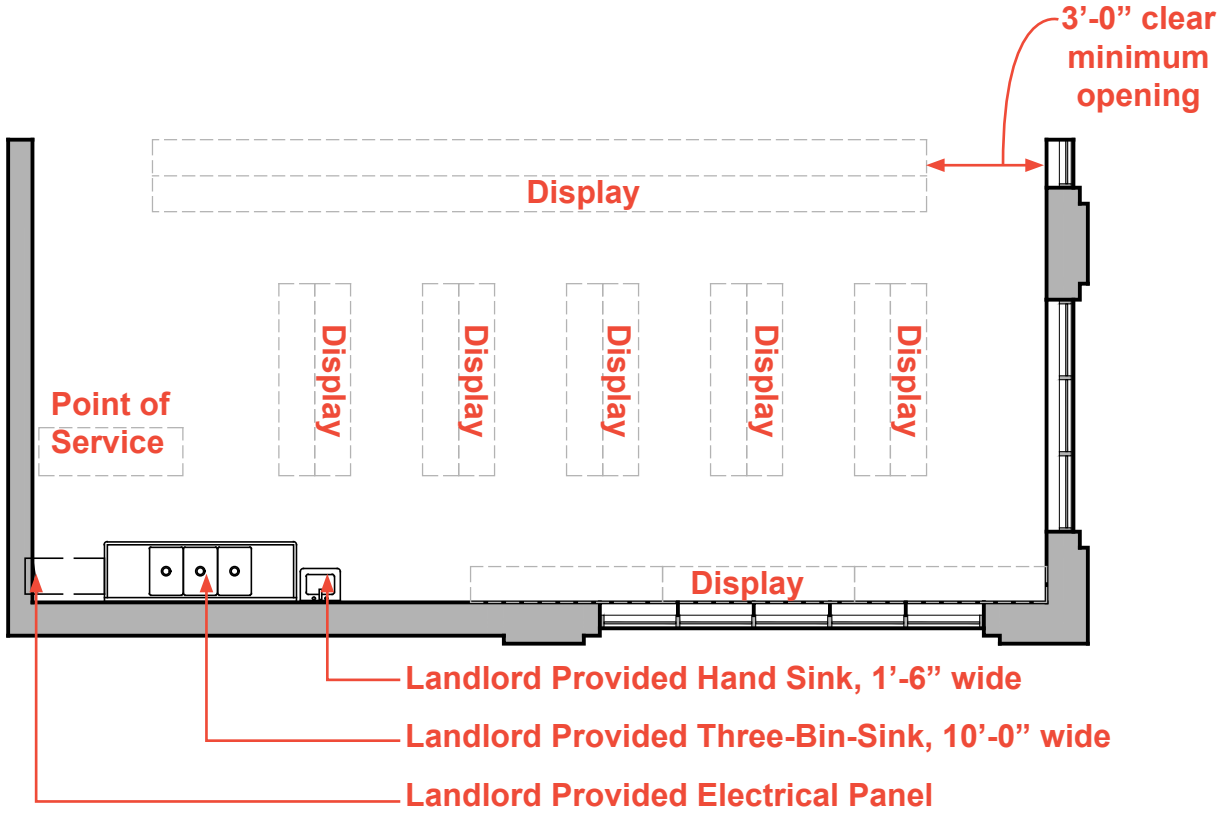


LEXINGTON MARKET TYPE F-2 SHELL

SCALE: 1/4" = 1'-0"

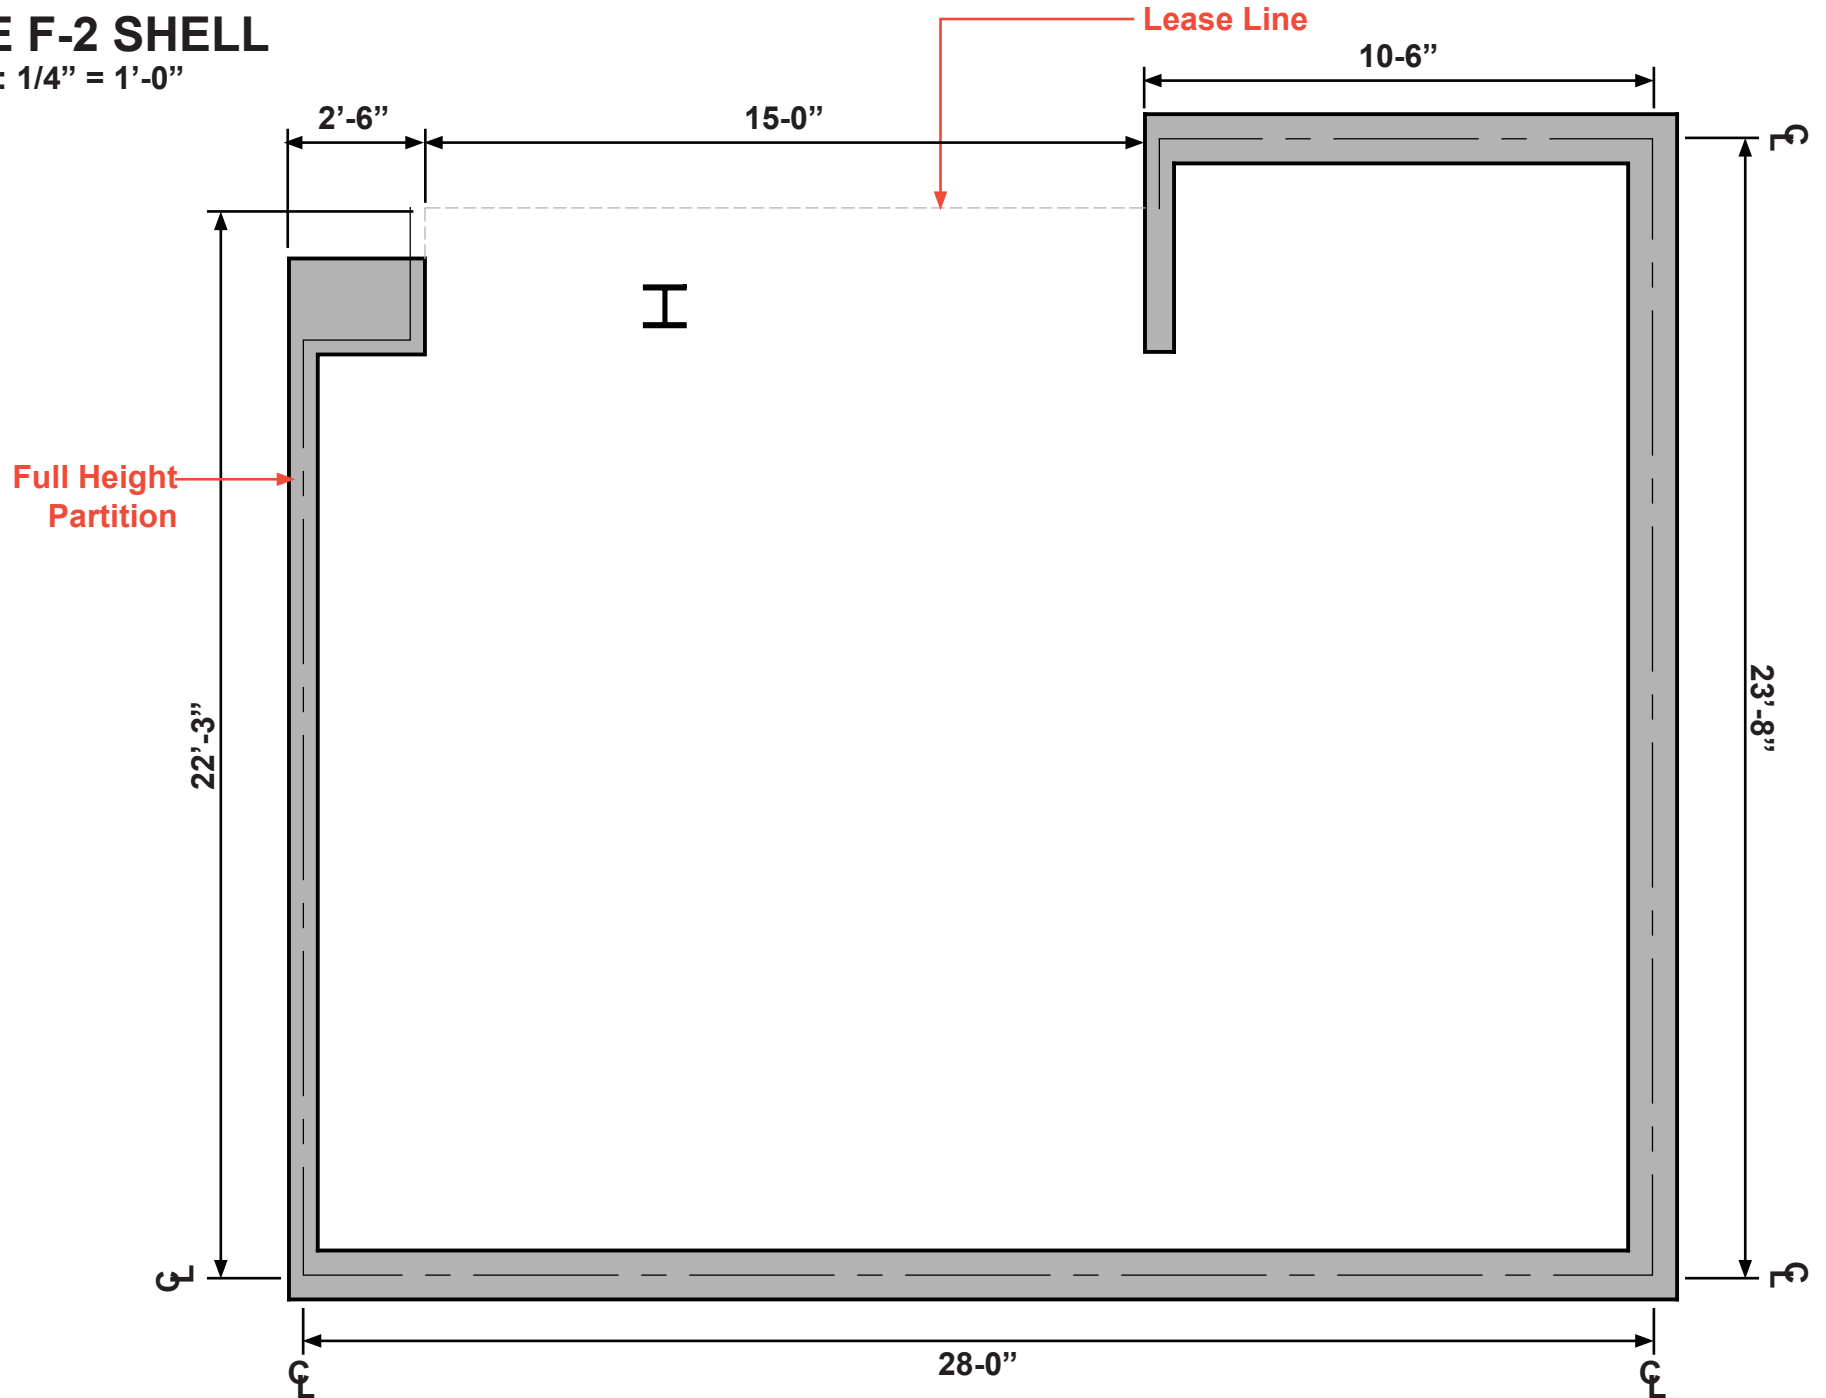

LEXINGTON MARKET TYPE F-2 EXAMPLE LAYOUT


SCALE: 1/4" = 1'-0"

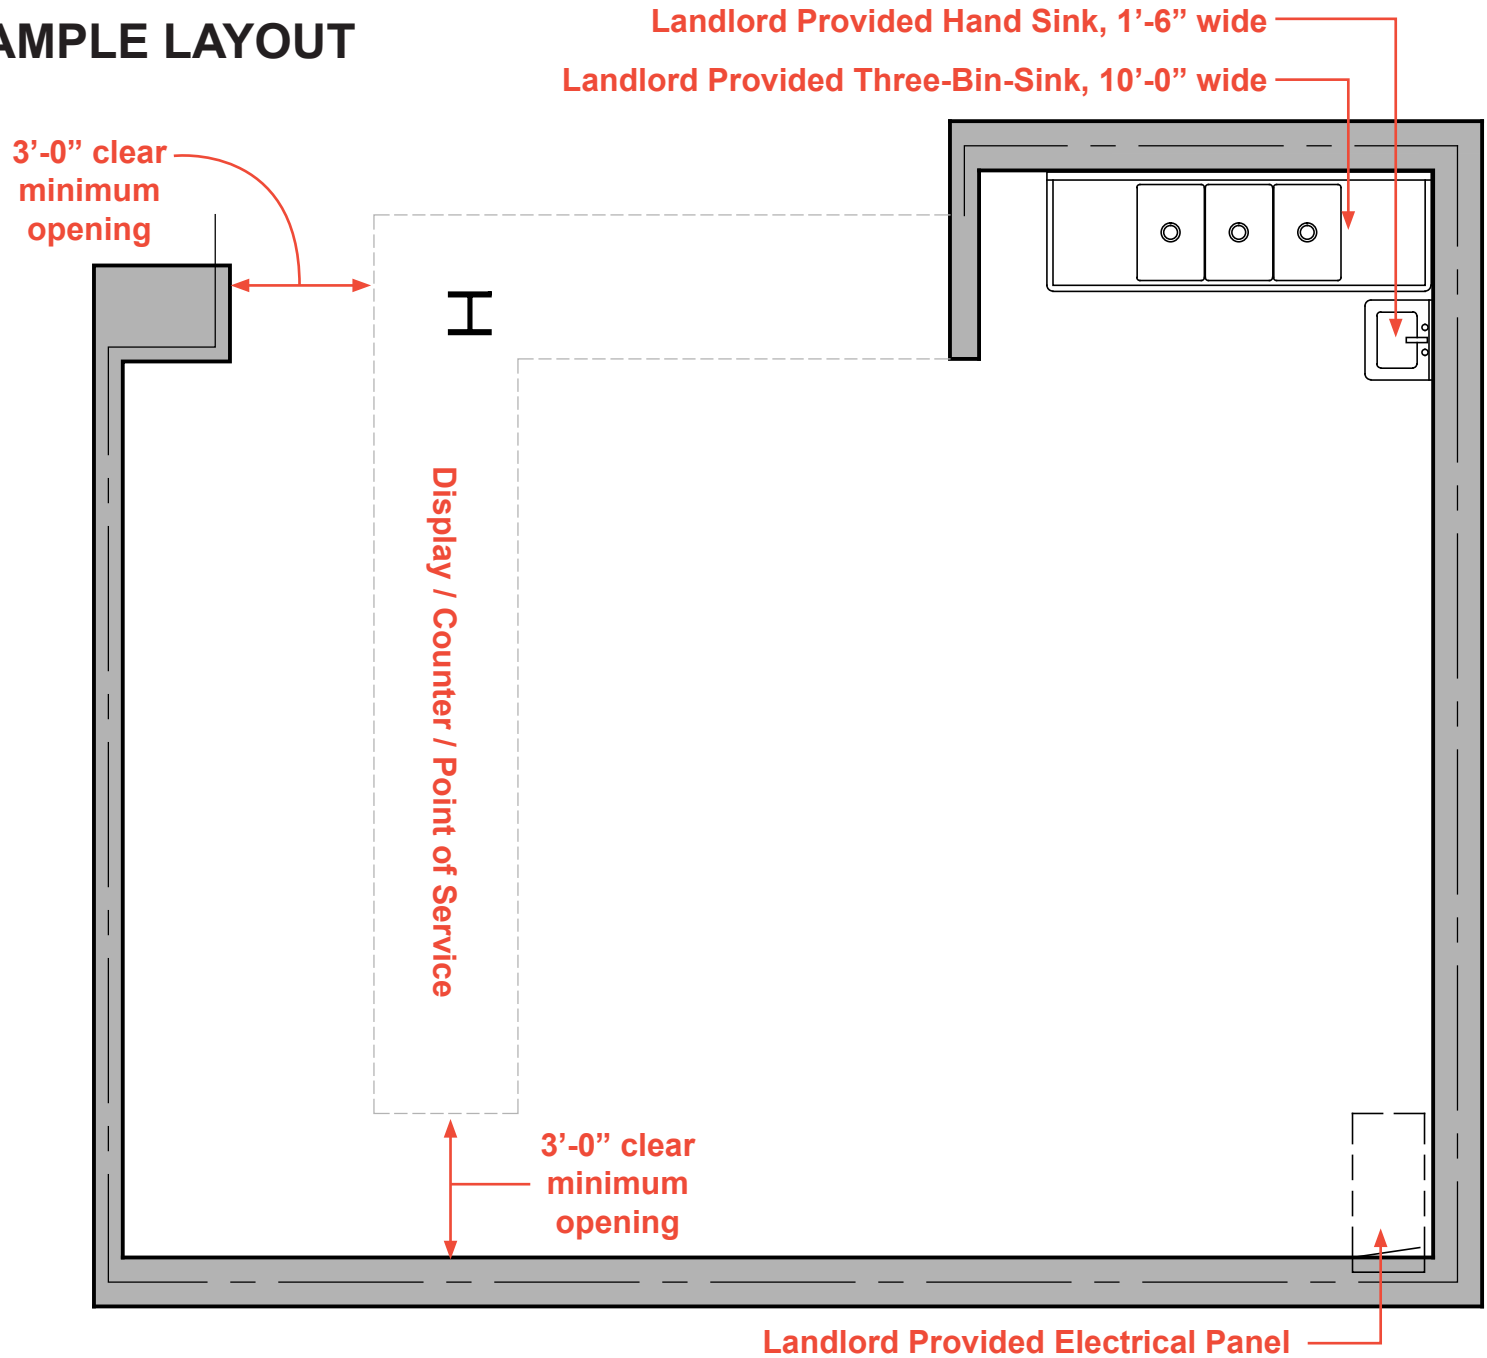


LEXINGTON MARKET

TYPE F-3 SHELL

SCALE: 1/4" = 1'-0"

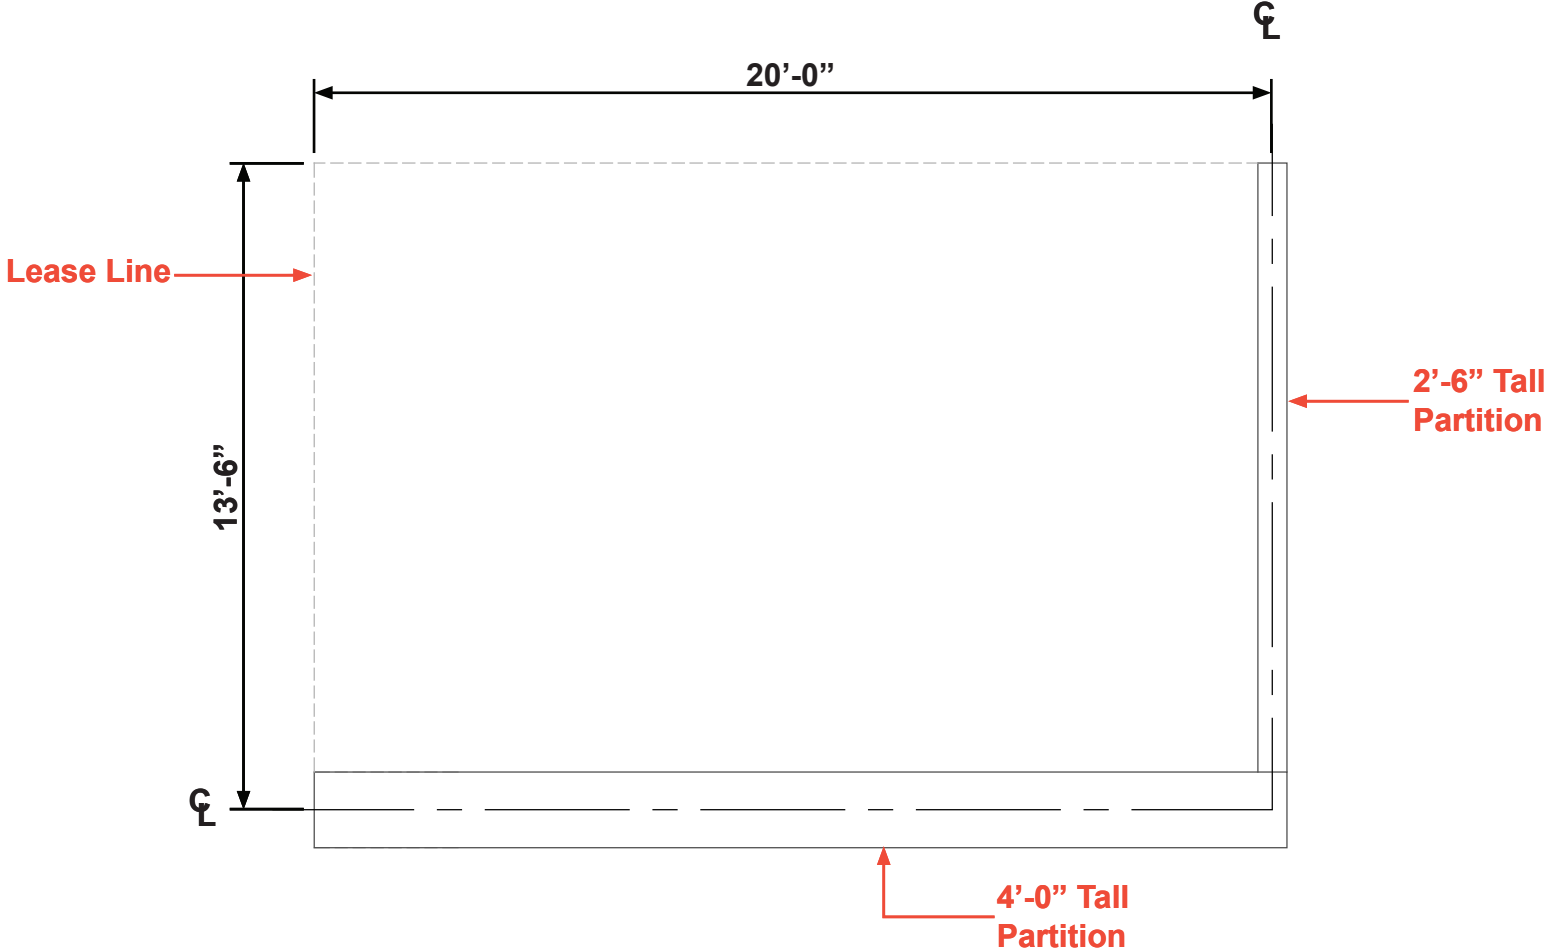


LEXINGTON MARKET
TYPE F-3 EXAMPLE LAYOUT
SCALE: 1/4" = 1'-0"

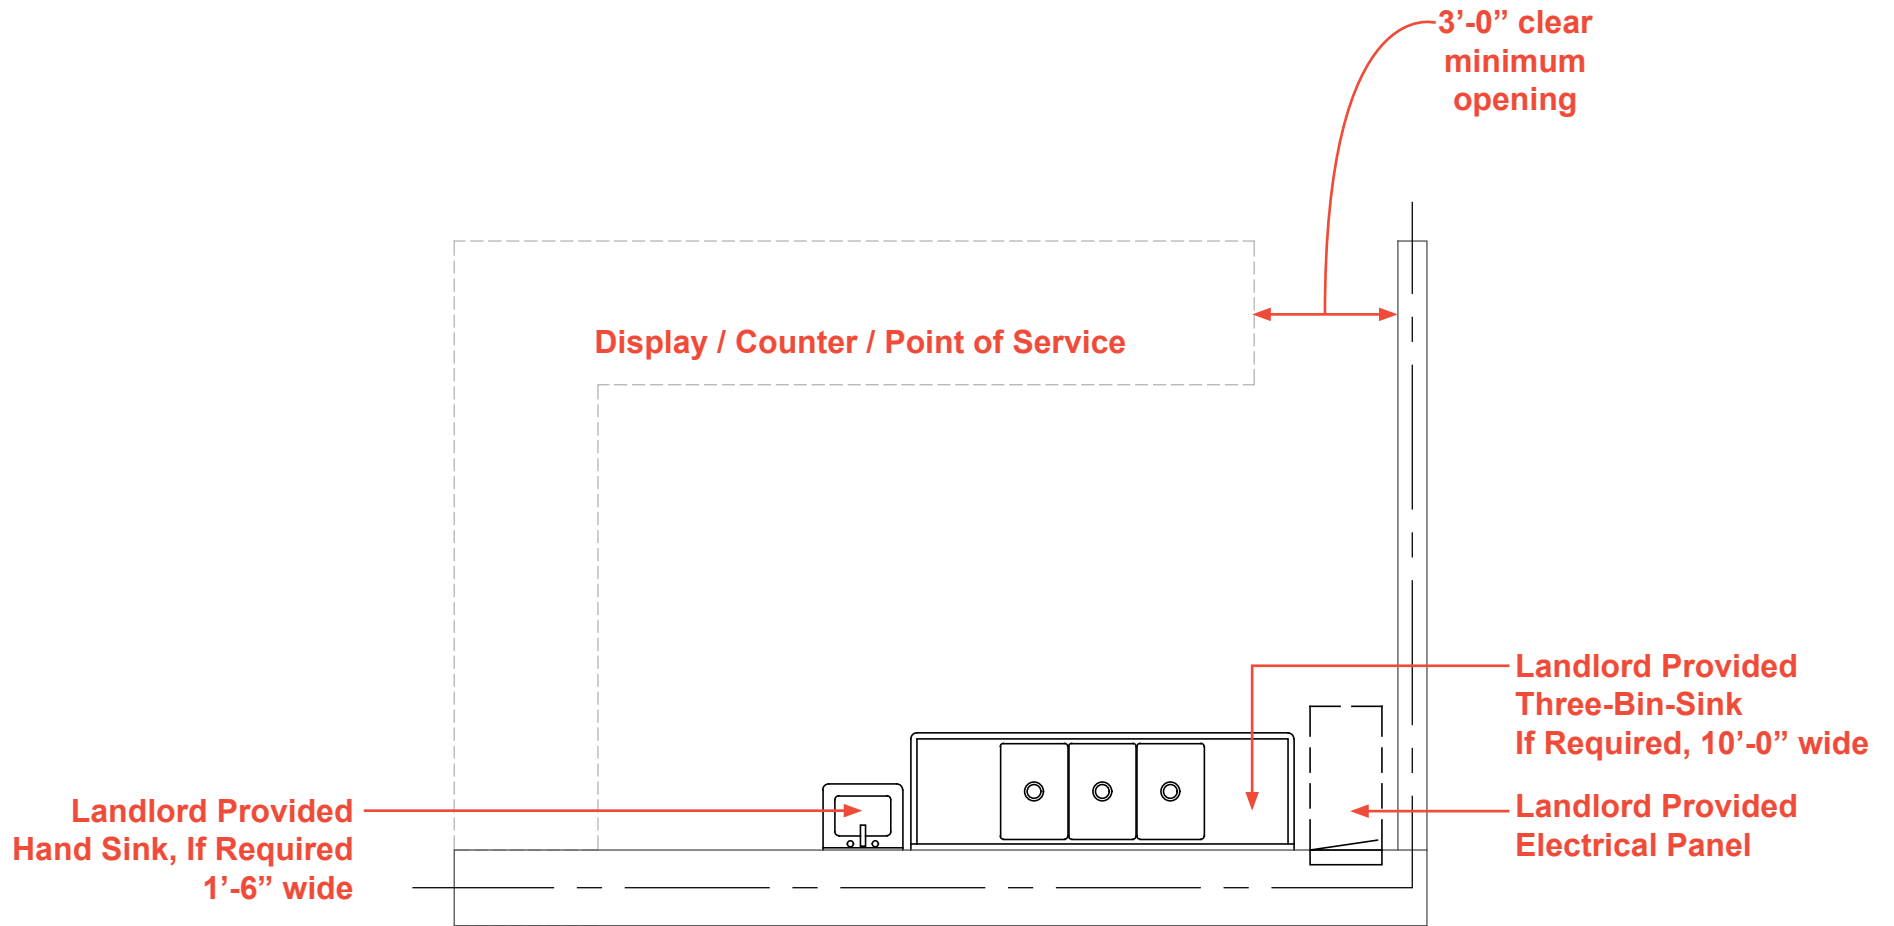

LEXINGTON MARKET TYPE F-3 EXAMPLE LAYOUT


SCALE: 1/4" = 1'-0"

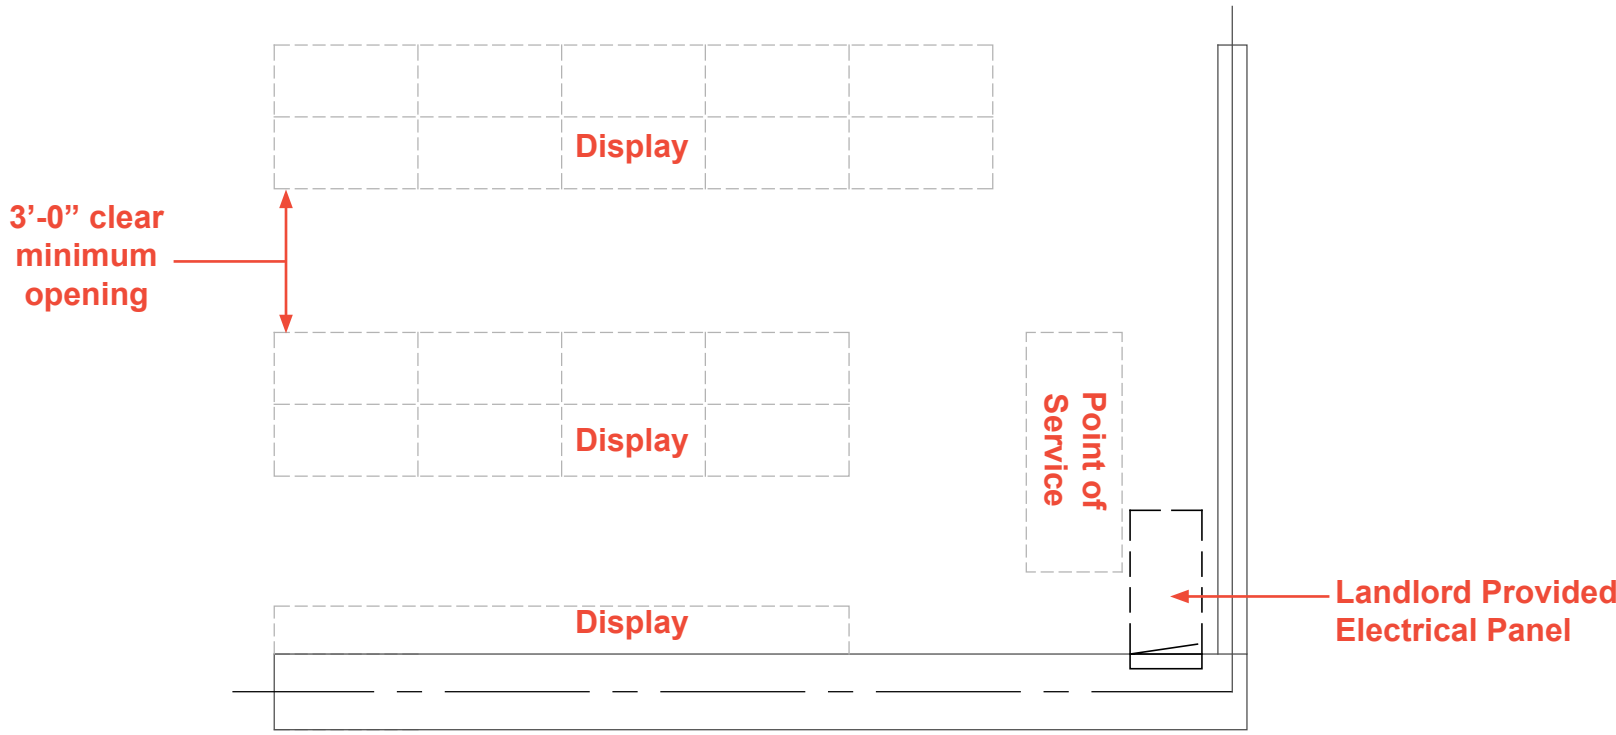


LEXINGTON MARKET

TYPE F-4 SHELL

SCALE: 1/4" = 1'-0"

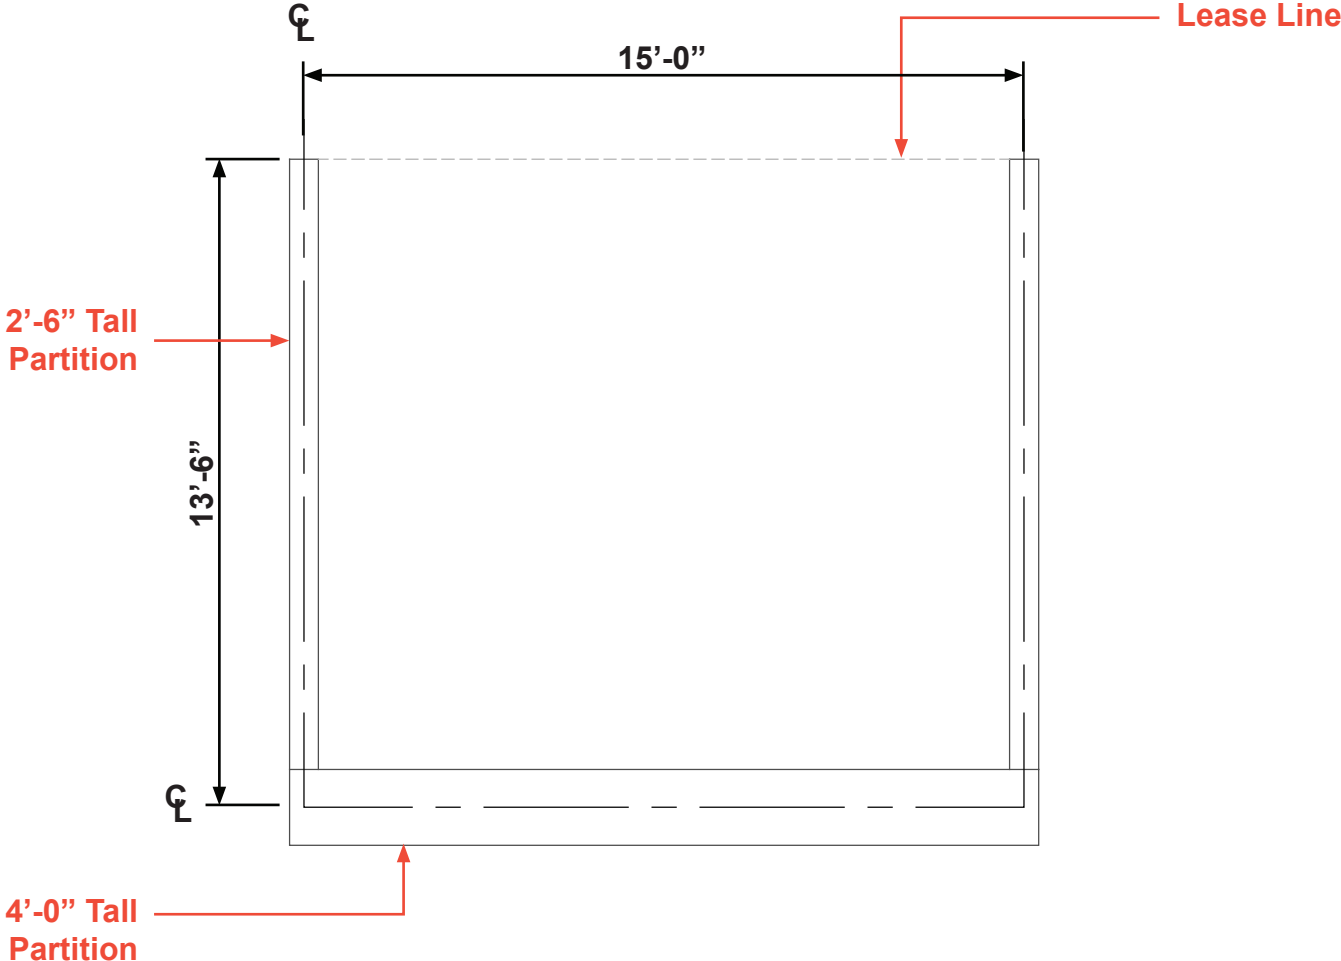

LEXINGTON MARKET
TYPE F-4 EXAMPLE LAYOUT
SCALE: 1/4" = 1'-0"

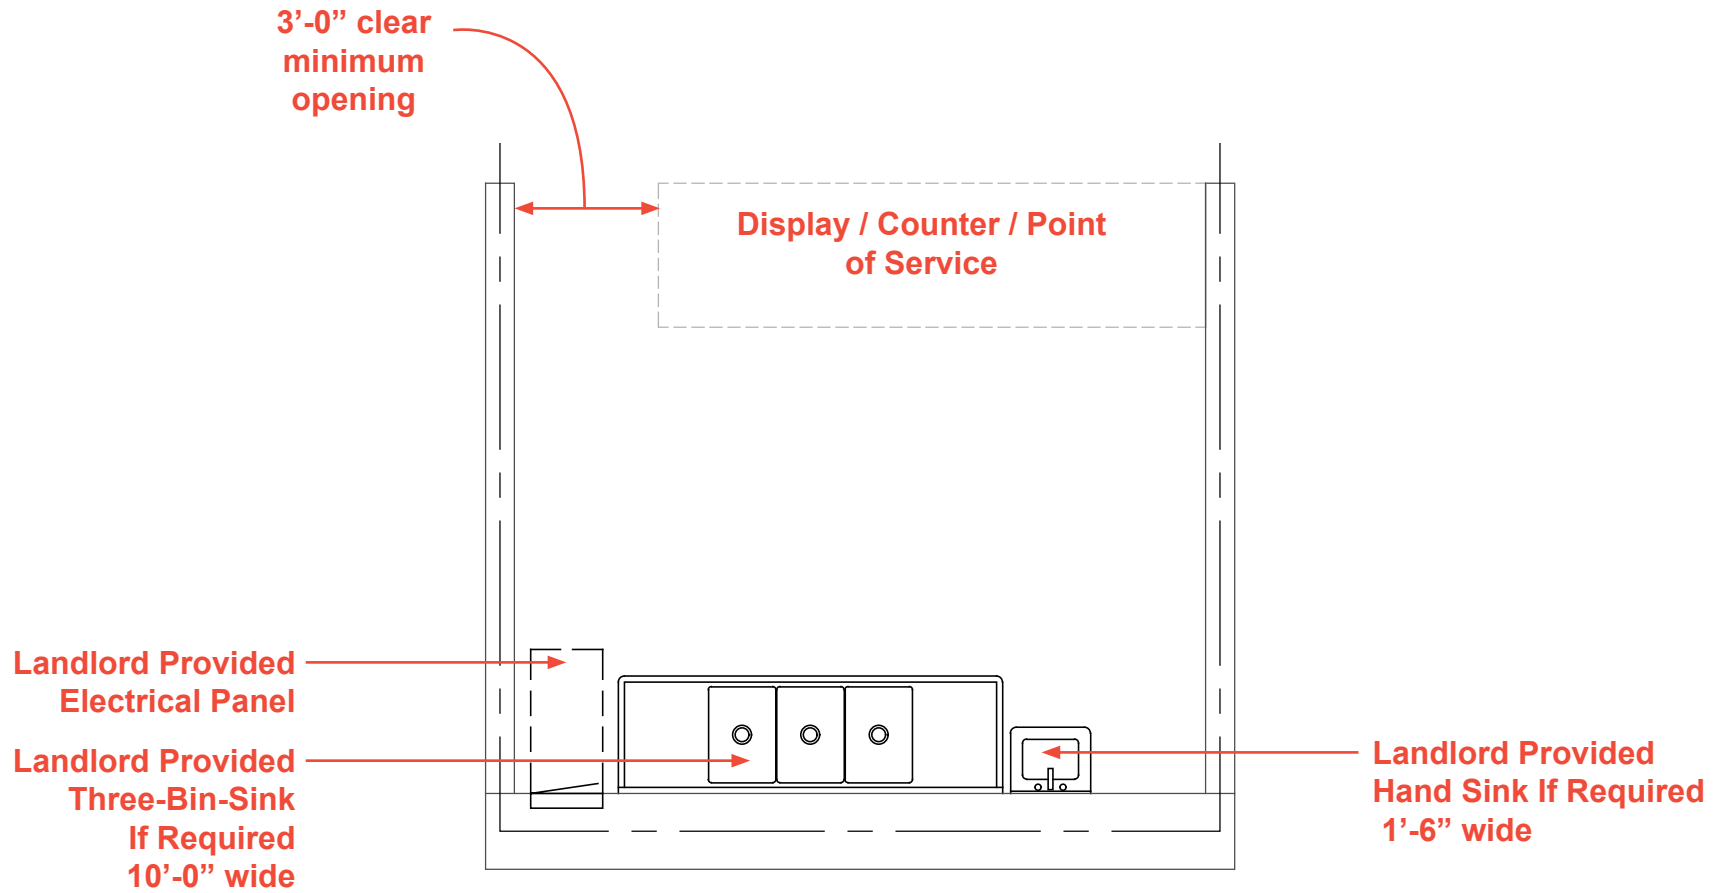

LEXINGTON MARKET TYPE F-4 EXAMPLE LAYOUT

SCALE: 1/4" = 1'-0"

